

Tarporley Parish Council

Informal On-Site Meeting with CWaC Highways Department regarding Proposed Extension of Double Yellow Lines on Eaton Road Tarporley.

Thursday 26th May 2016 3:30pm

Present:

Parish Council - Gill Clough, Richard Statham and Gordon Pearson

CWaC - Jerry Gibbs and Carl Griffiths

Eaton Road

The traffic scene outside of the high school and along Eaton Road to past the junction with Bowmere Road was typical of the usual conditions. The weather was cloudy but dry.

It was agreed (subject to confirmation at the next PC Meeting) that the double yellow lines not be extended in front of No. 25 Eaton Road and not be extended further than half way in front of No 31 Eaton Road; i.e. deleting the double yellow lines as crossed out in red on the attached scheme drawing. Otherwise the new double yellow lines are agreed in line with the scheme.

This is because:

1. No. 25 needs a parking space in front of the property and this would not interfere with cars turning right into Eaton Road from Bowmere Road.
2. Extending double yellow lines further than half way past No. 31 will probably just result in people parking further down that road onto the bend and so would make matters worse.


Carl will update the scheme accordingly and now prepare the paperwork and will only start the public consultation process once he and Gerry have received feedback from our PC meeting on June 13th. The revised scheme drawing will be sent to Ann for the PC to agree in our 13th June meeting.

The process after the PC meeting should take about 6 weeks, but will depend upon the feedback from the public/neighbours and if any changes have to be made to the plans.

Brook Road

Jerry and Carl then kindly walked down to Brook Road, along with Gill and Gordon, and inspected the road condition from the Bowmere Road – Brook Road junction along to and including the junction with Rue De Bohars. Jerry took lots of photographs. Carl and Jerry will check whether this stretch of road is already listed for a proper repair scheme and if not submit it for one.

Gordon Pearson
27-5-16

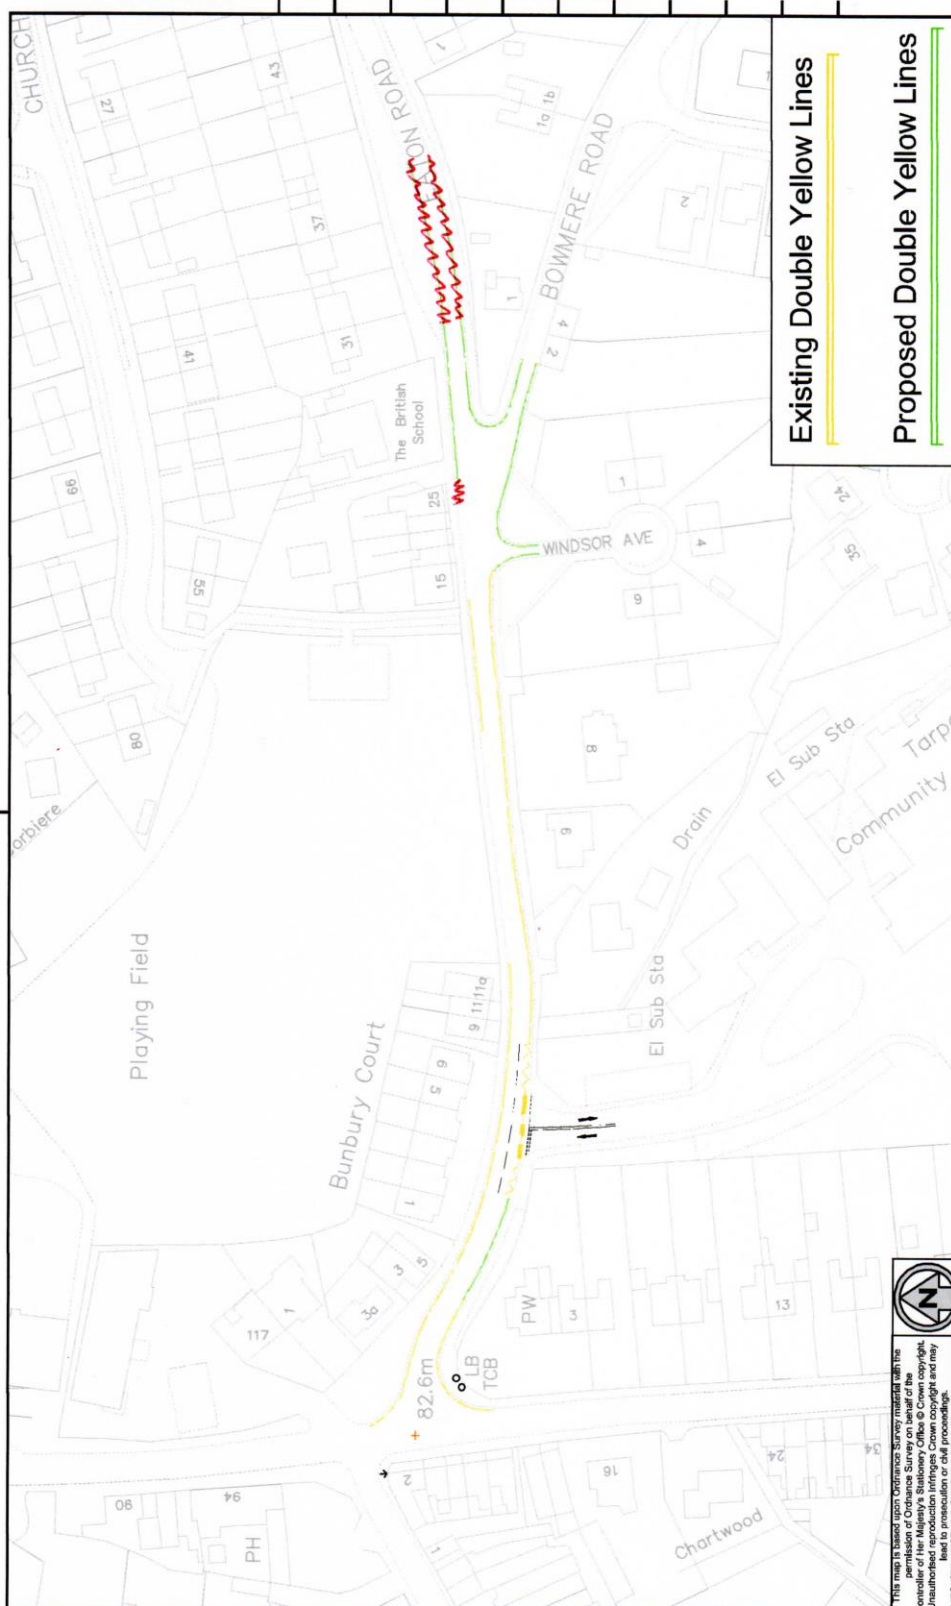

This map is based upon Ordnance Survey material with the permission of Ordnance Survey on behalf of the Crown. All rights are reserved. No part of this publication may be reproduced, stored in a retrieval system, or transmitted, in any form or by any means, without the prior written permission of Ordnance Survey. Unauthorised reproduction infringes Crown copyright and may lead to prosecution or civil proceedings.

CHESHIRE WEST AND CHESTER COUNCIL 100049046 2016

Cheshire West and Chester

Project: Eaton Road, Tarporley
Proposed waiting restrictions

Existing Double Yellow Lines

Proposed Double Yellow Lines

Drawn by: CG
Checked by: JG
Date: February 2016
Scale at A4: 1:1250
Drawing No:
Phase/Rev: