


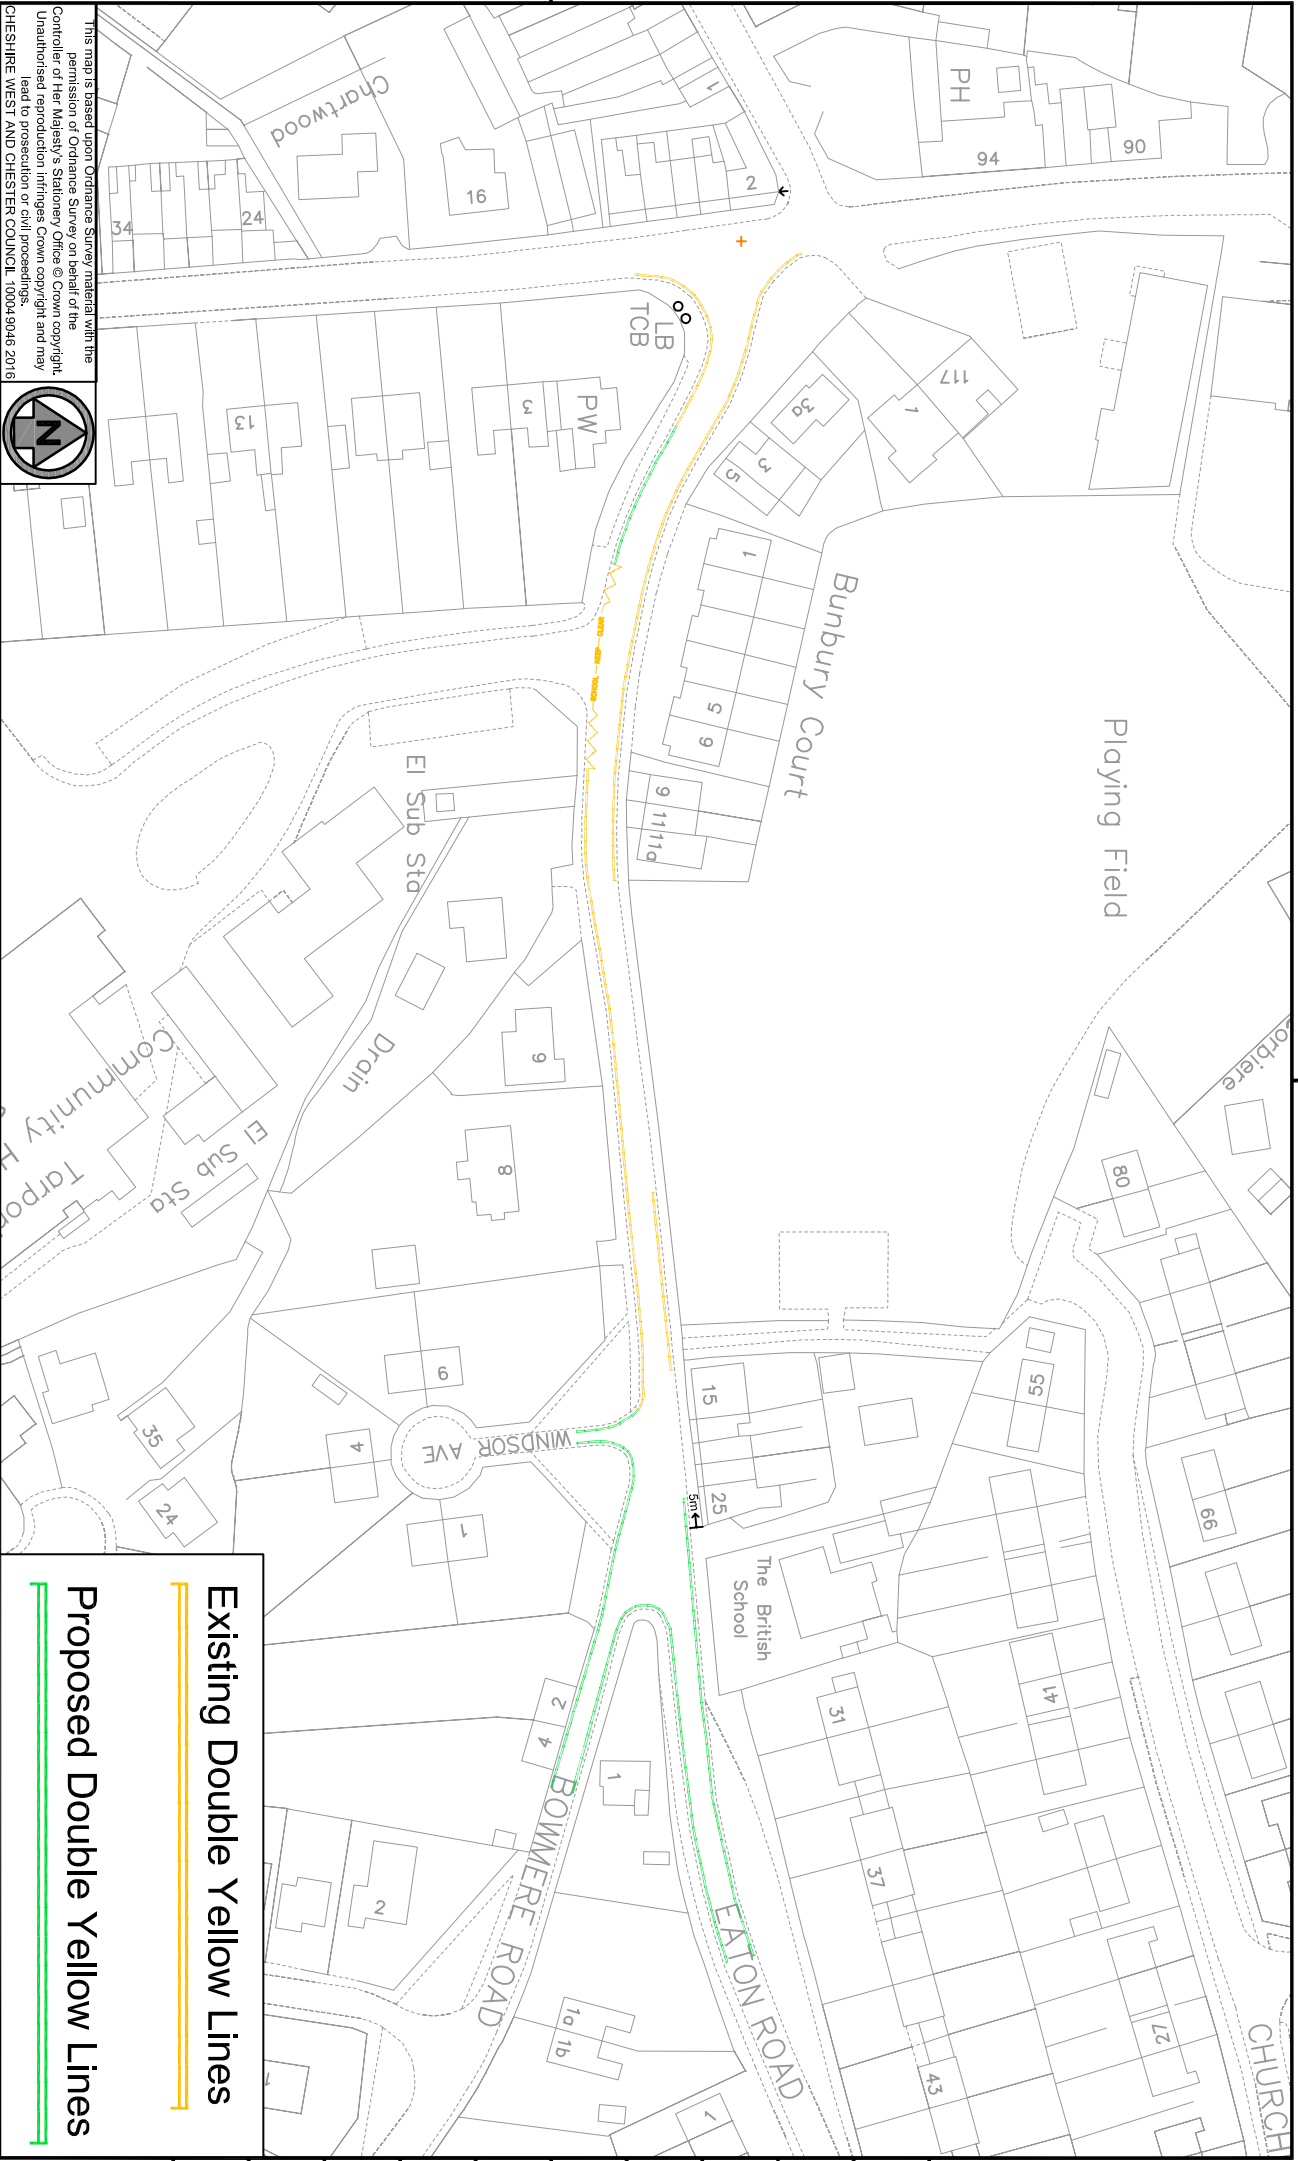

This map is based upon Ordnance Survey material with the permission of Ordnance Survey on behalf of the Controller of Her Majesty's Stationary Office © Crown copyright. Unauthorised reproduction infringes Crown copyright and may lead to prosecution or civil proceedings.
CHESHIRE WEST AND CHESTER COUNCIL 100049046 2016



Project:

Eaton Road, Tarporley
Proposed waiting restrictions

Drawn by: IL

Checked by:

Date: March 2017

Scale at A4: 1:1250

Drawing No:

Phase/Rev:

Existing Double Yellow Lines



Proposed Double Yellow Lines

