


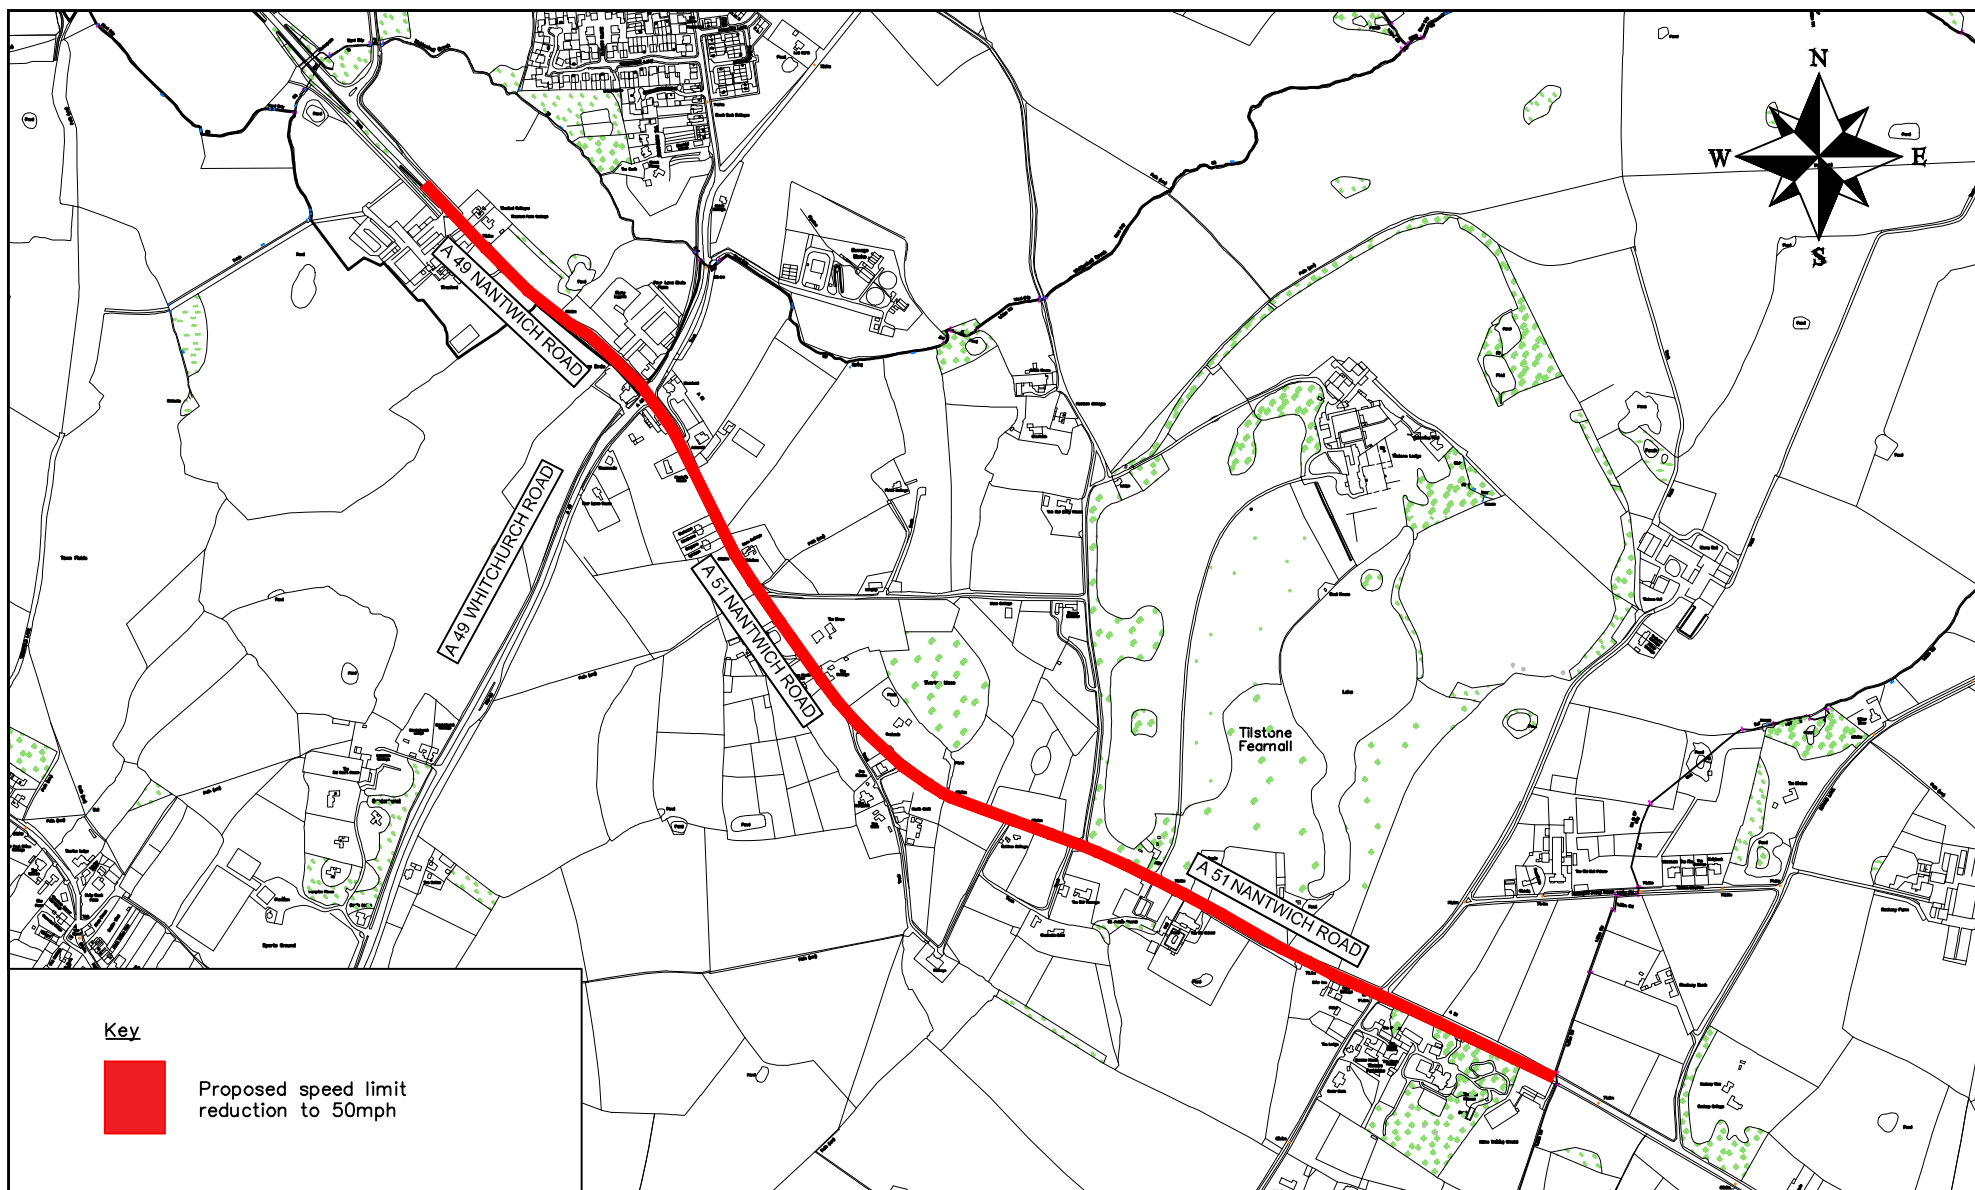

Project:

A49/A51 Nantwich Road Proposed Speed Limit

Drawn by: STUB

Checked by: KP

Date: 02/11/2018

Scale at A4: NTS

Drawing No:

NANTWICHRD/01/VER0

Phase/Rev: REV

REV