



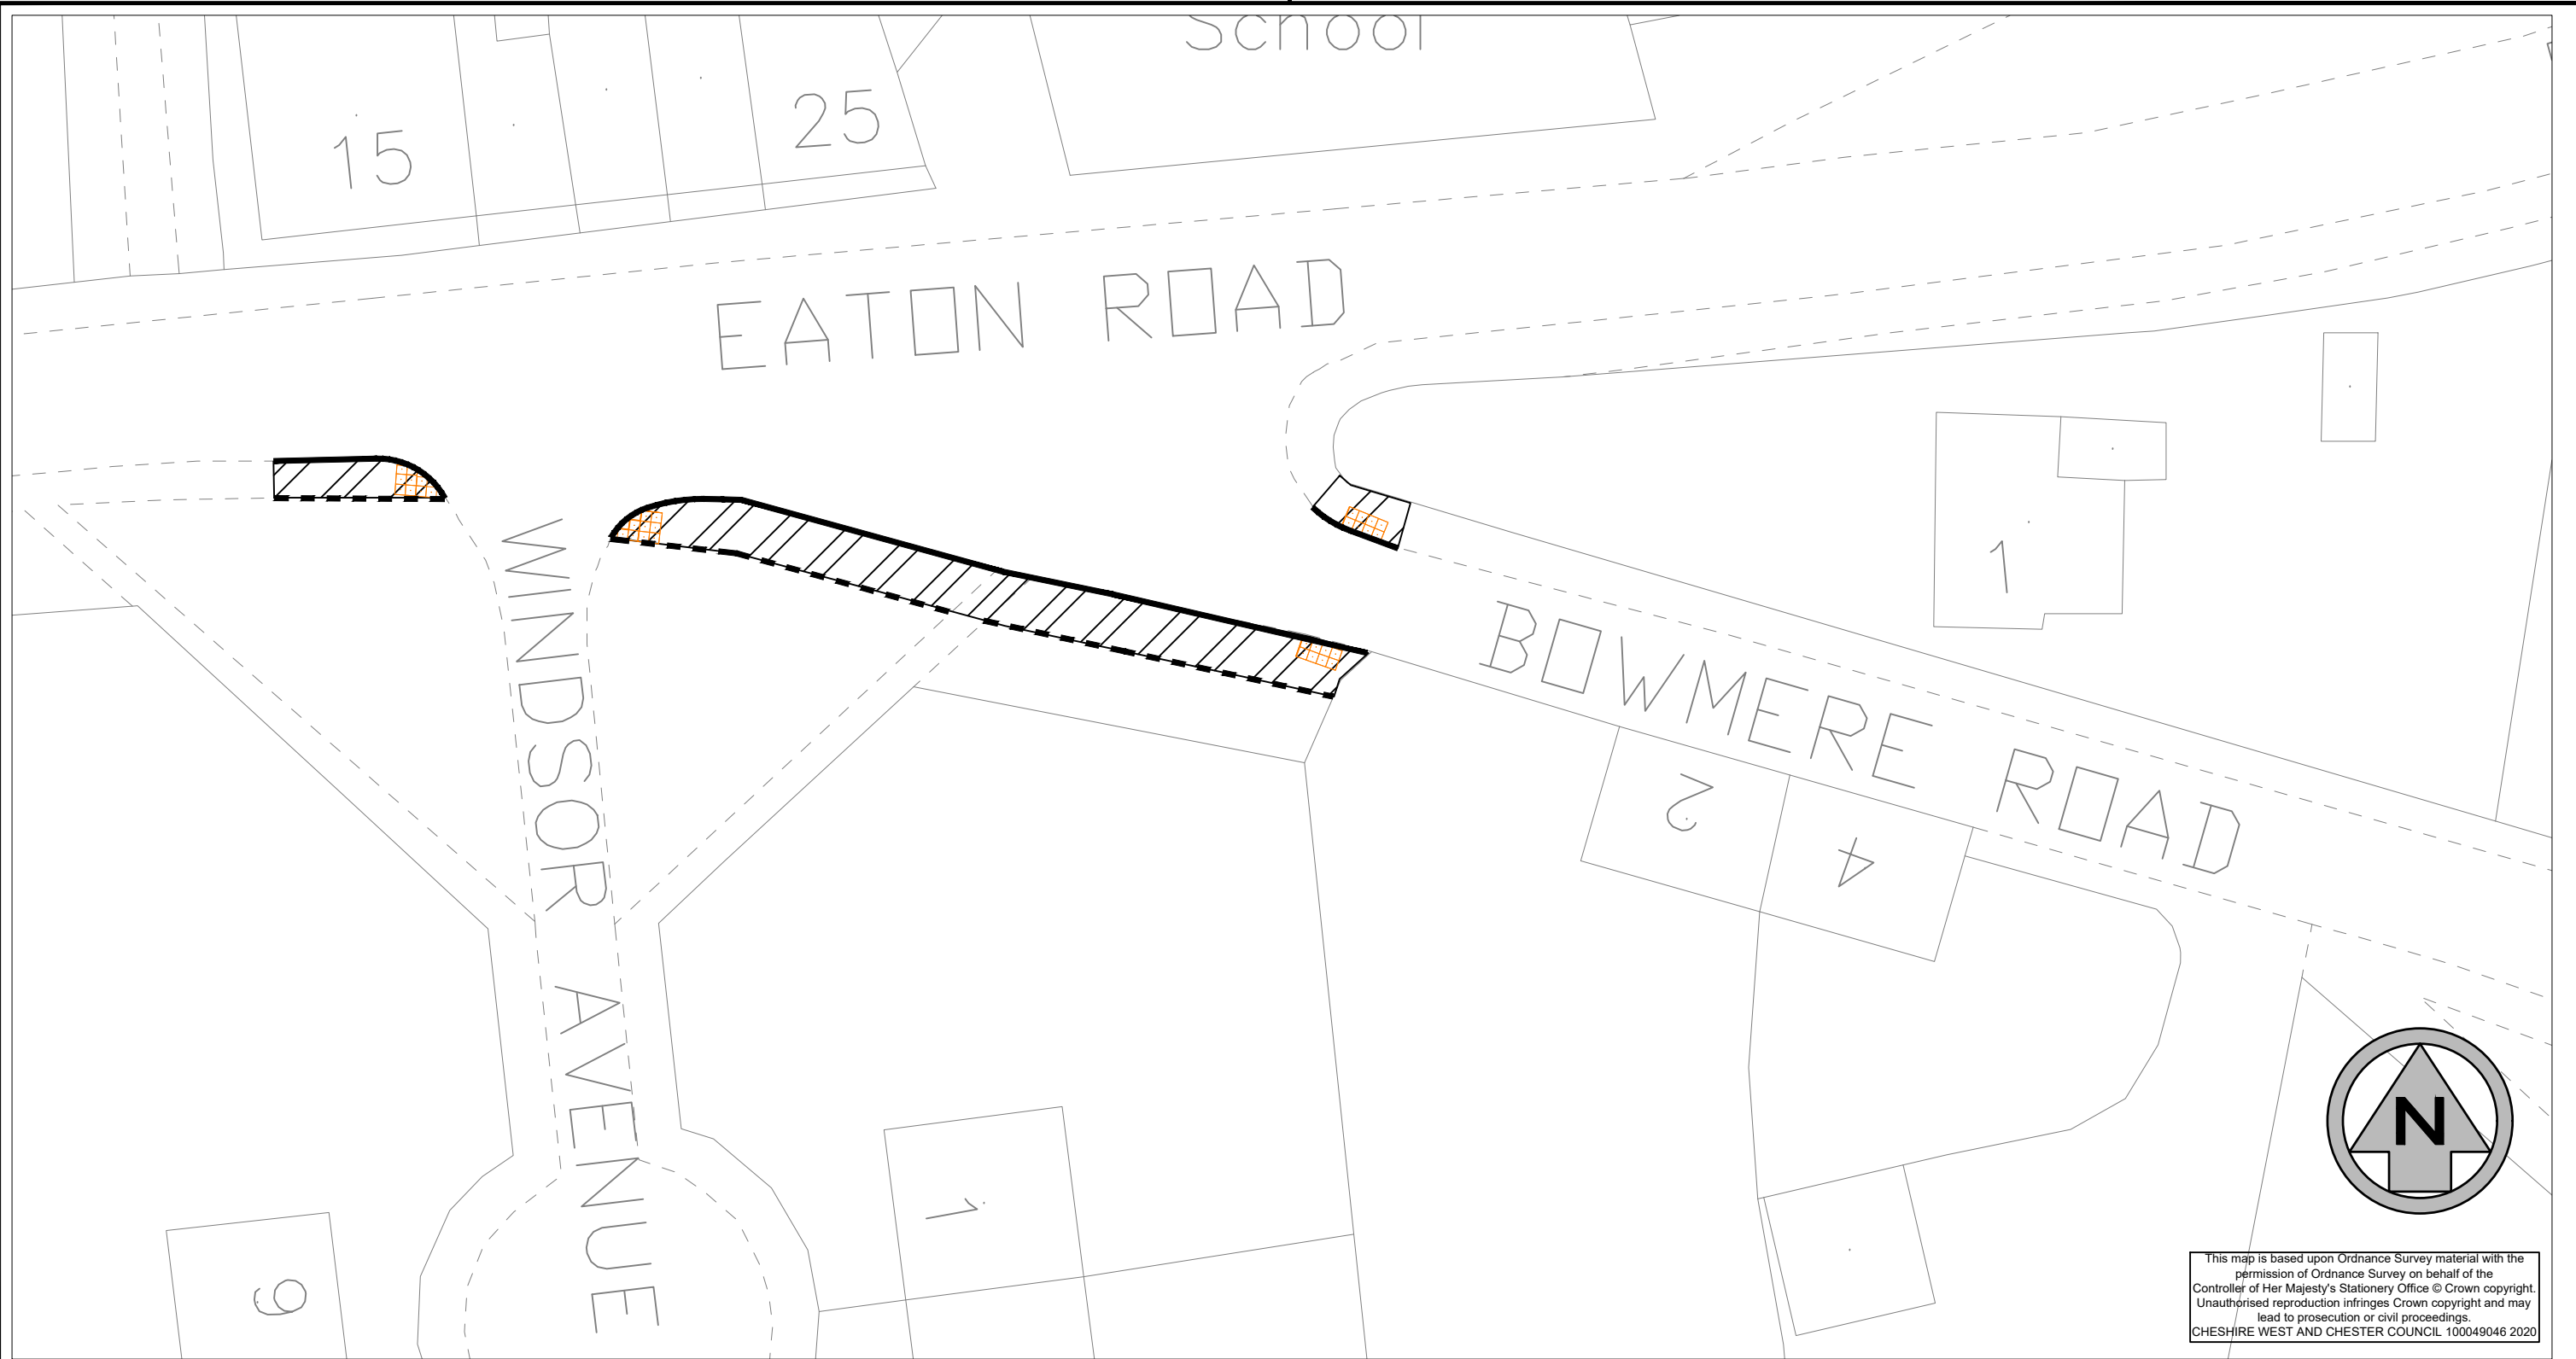

This map is based upon Ordnance Survey material with the permission of Ordnance Survey on behalf of the Controller of Her Majesty's Stationery Office © Crown copyright. Unauthorised reproduction infringes Crown copyright and may lead to prosecution or civil proceedings. CHESHIRE WEST AND CHESTER COUNCIL 100049046 2020

Key:-

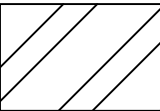

Type 1 footway construction
125mm s/b, 60mm binder, 20mm s/c

———— New kerbs
----- pcc edgings



New buff coloured tactile paving



Cheshire West
and Chester

Project:

Bowmere Rd / Windsor Ave
Tarporley

Proposed Footway Link

Cheshire West & Chester, Planning & Transport,
Gulden Sutton Depot, Chester, Cheshire CH3 7EX

Contact Name: Sian Williams	
Tel: 01244 97	Fax No: 01244 973771
Drawn by:	
Checked by:	
Date: Jun 21	
Scales at A3:1:250	Sheet 1 of 1
Drawing No:	Phase/Rev:
GS/ Bowmere Rd / 01	D/A